


W/ 2MM POLY MEMBRANE
 30MM COMPACTED SAND UNDER

W/ GAL STEELUP EET 125MM DOWN
 INTO PAD - FIX POST TO STEELUP W/
 1" 6MM GAL COAST SCREEN

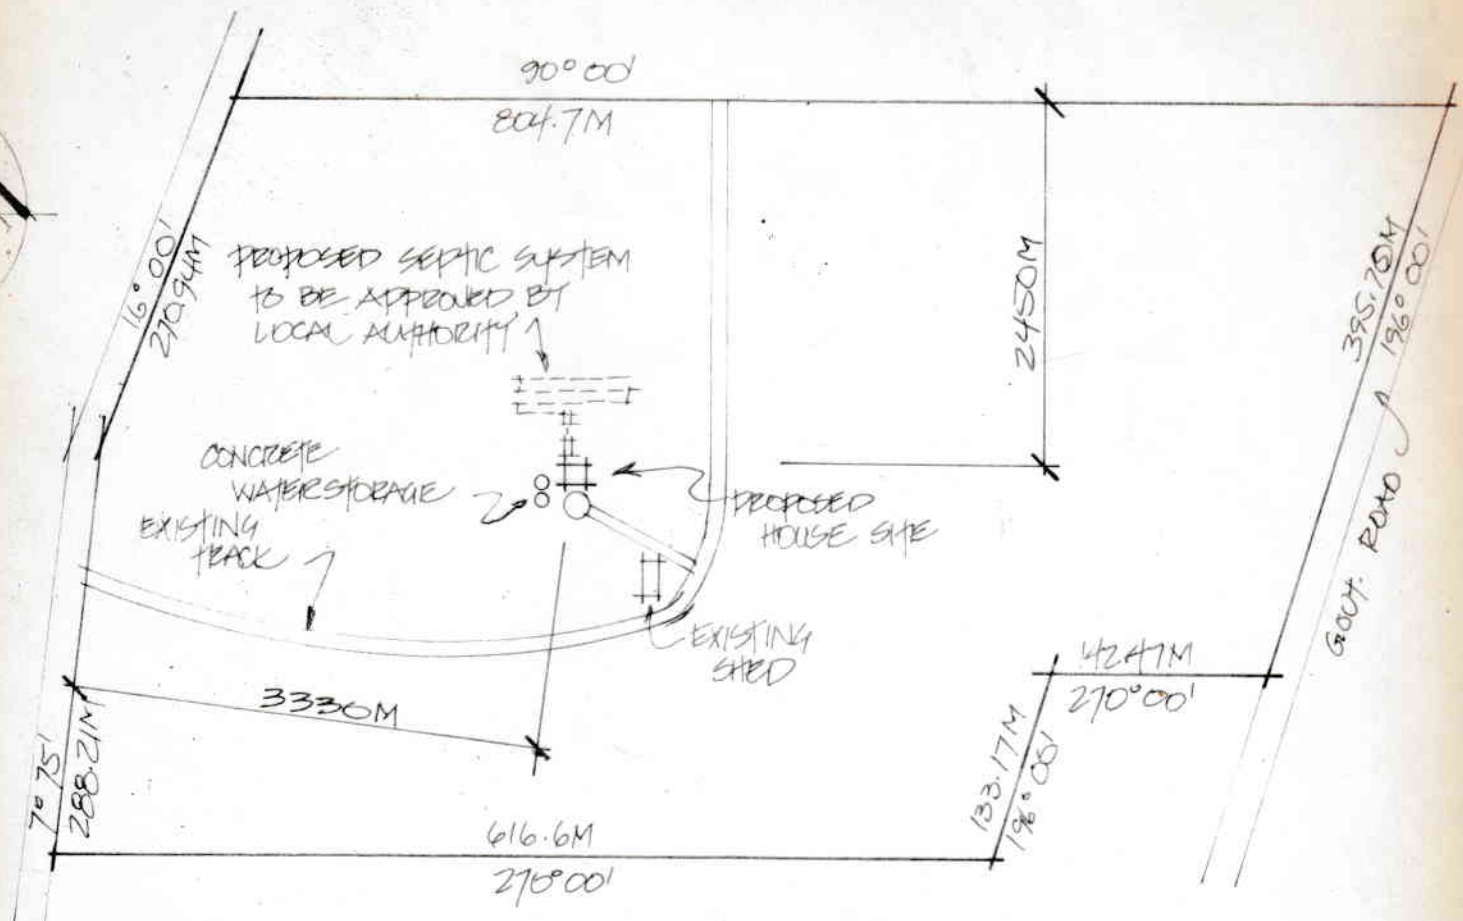

SITE PLAN 1:5000


CROWN ALLOTMENT 150B
 PARISH OF MORLANDING
 COUNTY DALHOUSIE
 38.40 HA

**PROPOSED MUDBRICK HOUSE FOR
 L. BORRETT AND D. CUMMINGS
 AT GLENAROUA (VIA KILMORE)**

MARCUS WARD - ARCHITECT
 46 PIPER STREET, KINETON 3444
 PH. 054 222-529


MAY 1989

WORKING DRAWING REVISED MAY 5, 1989

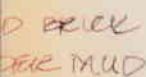


FEATHER WALL @ RIGHT ANGLE TO ROOF
PLANE W/ 90X35 FS PINE AS
REQUIRED. LINE W/ 10MM WET AREA
PLY/TERBOARD AND INSULATE W/ 1
K 25 FIBREGLASS

TRIPLE SKIN FLUE INSTALLED TO
MANUFACTURER'S RECOMMENDATIONS
CUSTOM ORB ZINCALUME ROOFING

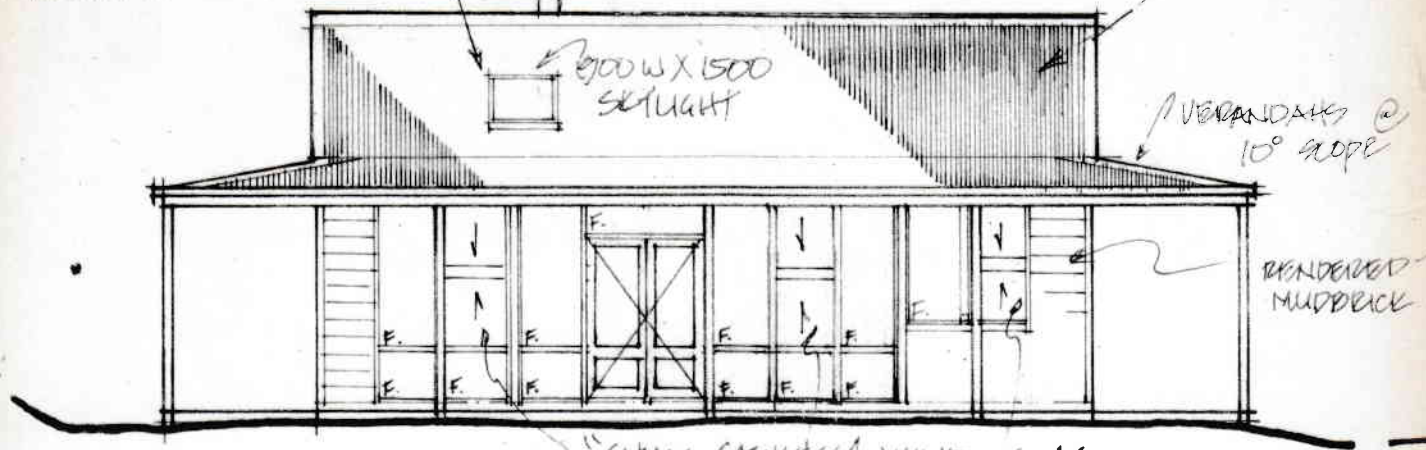

"SLUGG SASHLESS" WINDOWS AS
SHOWN IN EX 150X50 OREGON FRAMES


NORTH ELEVATION

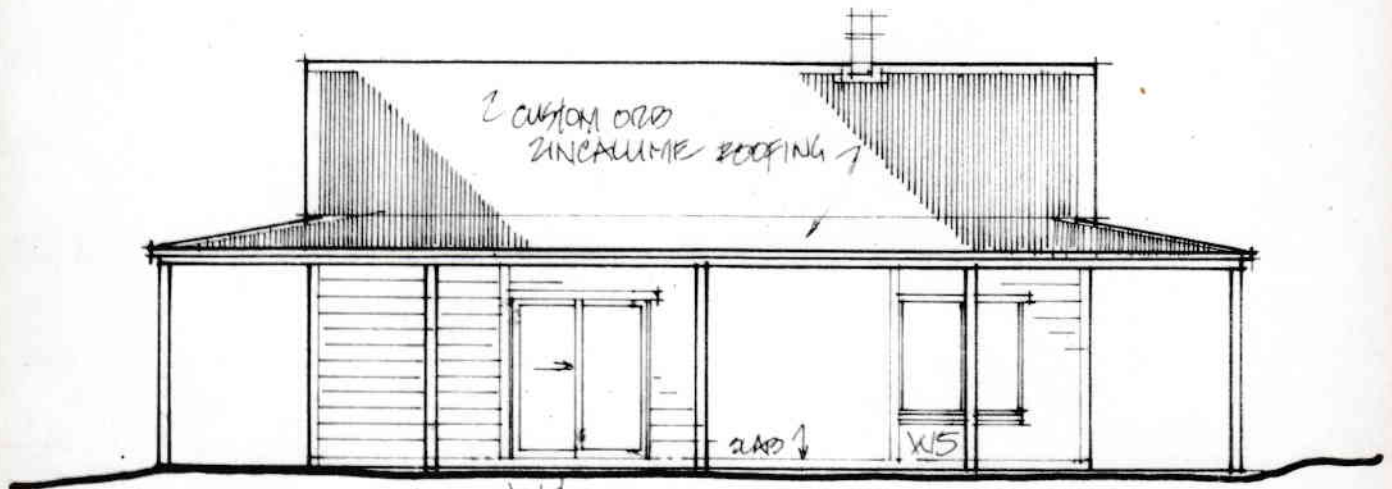


SOUTH ELEVATION

CARPENT AND SHADE HOUSE
NOT SHOWN ON THIS ELEVATION
FOR CLARITY

100X100 F1 OREGON VERANDAH
SEETS ON GAL SHEEPUS SET
DOWN 125MM INTO 4000 X 4000
MMS CONCRETE CONCRETE PDS
FIX 10M TO SHEEPUS W/ 10"
LMM CONCRETE W/

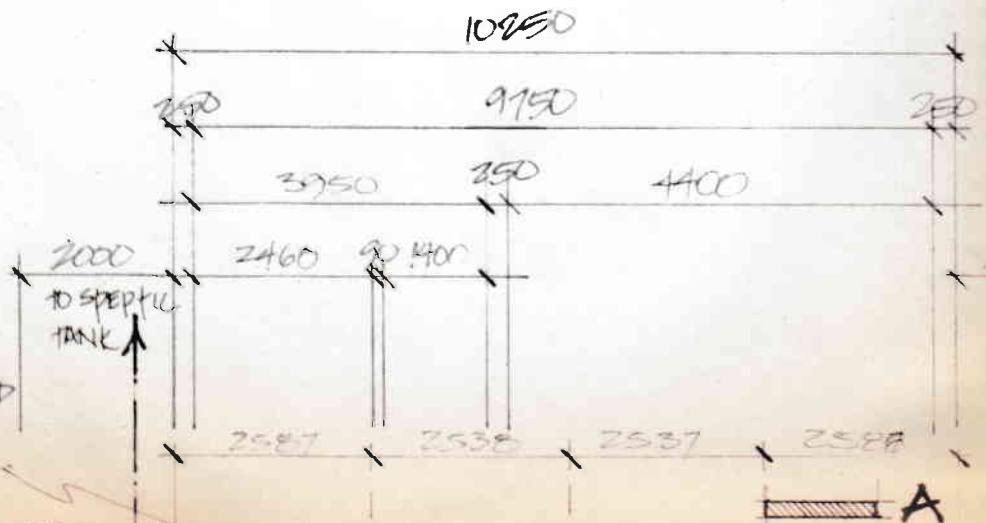

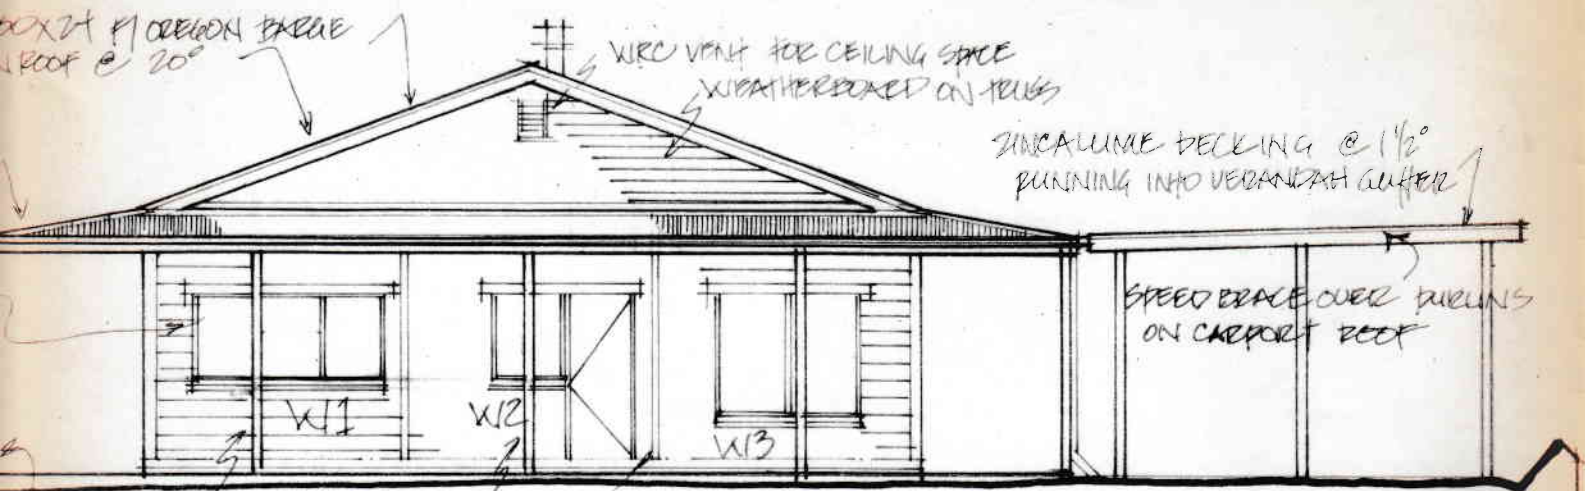


100X160 #1 OREGON VERANDAH POSTS
200X100 #4HW POSTS BOLTED TO SLAB

WEST ELEVATION

200X50 #1 OREGON NOTCHES
INTO AND BOLTED TO POSTS
100MM QUAD GUTTER
90° UPPE DOWN PIPE
EXITING TO WATER STORAGE
100X100 OREGON POST

ZINCALUME DECKING OVER 175X30 #4HW
PURLINS @ 700 CTRS AND 200X50 #1
OREGON BARKES FASCIA'S AND INTERMEDIATE
BEAMS FOR CARPORT. 50% SHADE CLOTH
OVER SHADE HOUSE

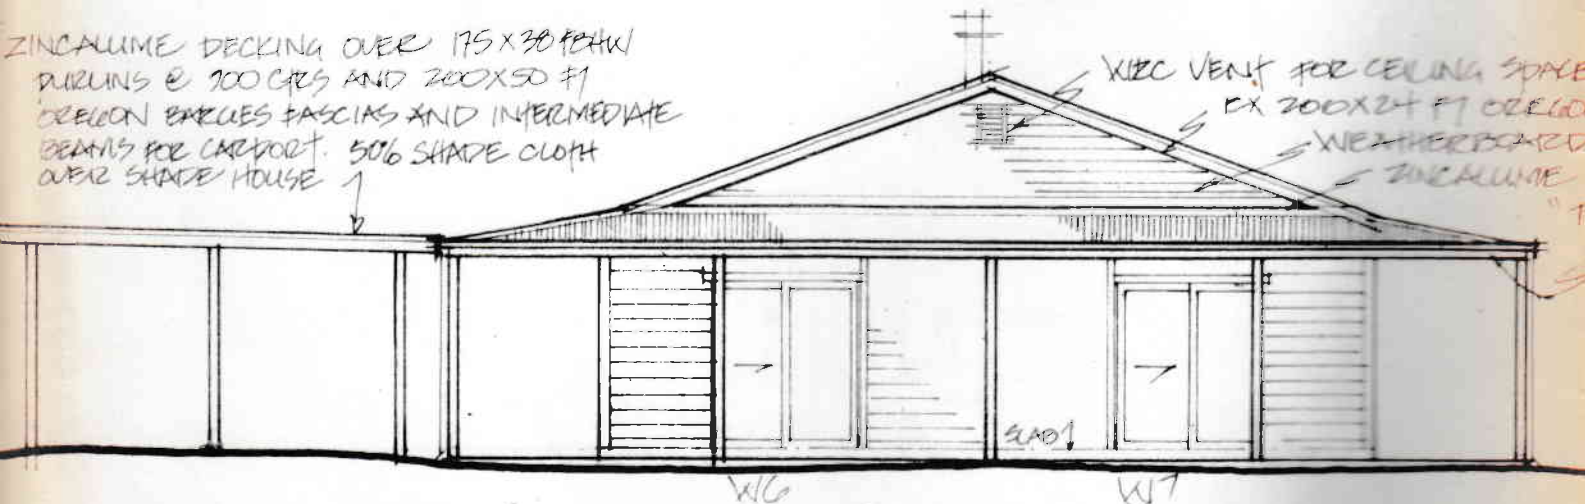

EAST ELEVATION

ZINCALUME
#4HW @
15° SLO
200X50
BARKES

100X100
BOLT
BEAM
COAC

ERECTED DURING FOR ALL
VERANDAH AREAS